

☒ 185.186


185.186 ☒

☒ 102-192

☒ 177-103

☒ 95-98


☒ 99-101

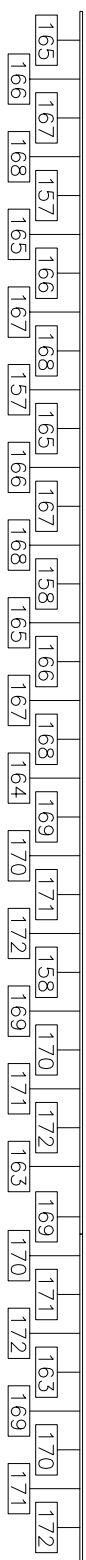

6

☒ 90.91.92.93.104.105.


187.188.189.190.191.192☒

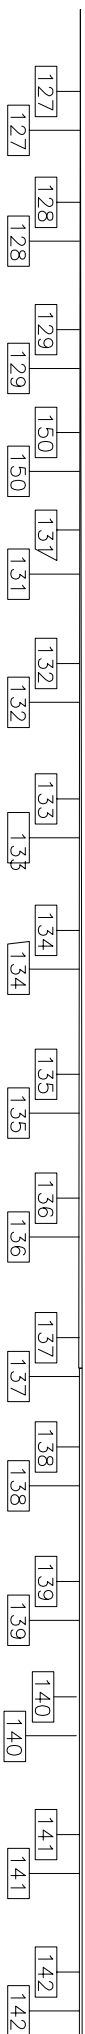

5

☒ 79.80.81.82.86.89.


106.107.108.109.110.111☒

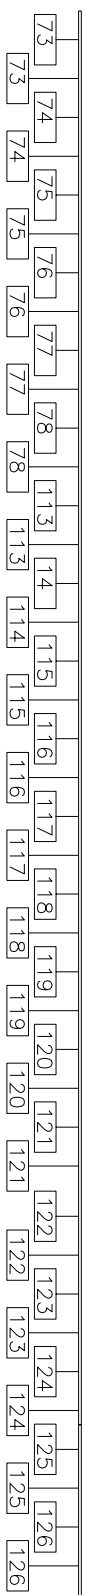

4

☒ 171.172.173.174.175.176.


376.377.378.379.380.381☒

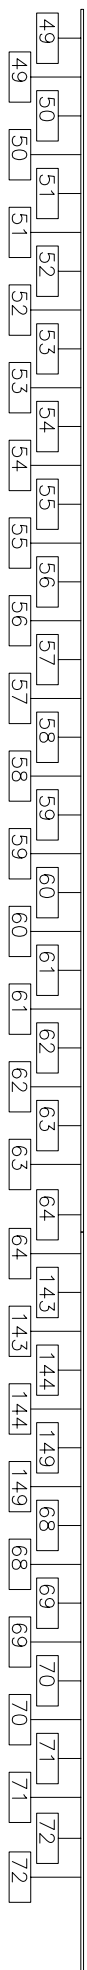

3

☒ 161.162.153.154.155.156.

370.371.372.373.374.375☒

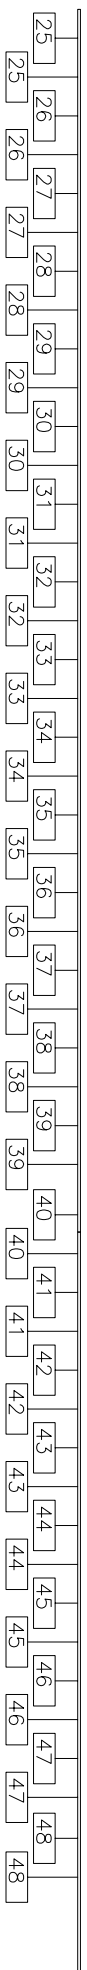

2

☒ 145.146.147.148.159.160


364.365.366.367.368.369☒

112.148.160
96.97.100


182.183.184
179.180.181

☒


☒

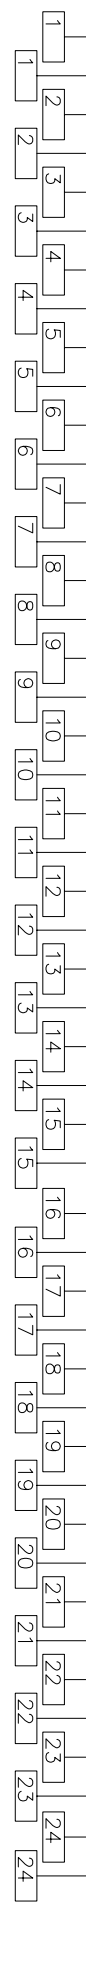

1

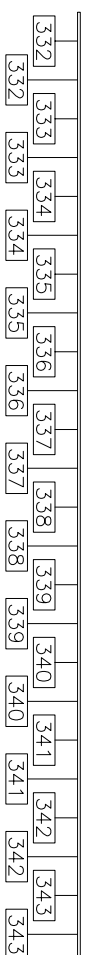

外1

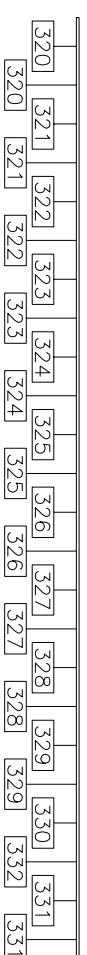

外2

352-353

350-351

348-349


358-359

361-362

360-363

346-347


344-345

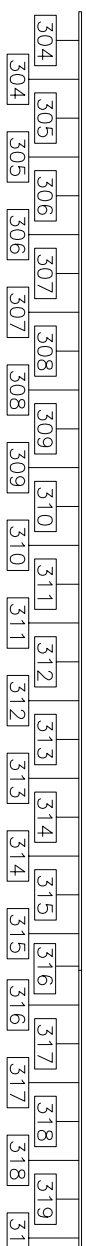

繼進1

354-355

356-357

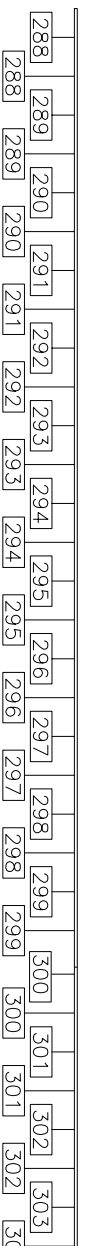

繼進2

燈光迴路配置平面圖 99 / 12 / 30