

☑ 280.281


280.281☑

☑ 272.273

☑ 274.275


☑ 276.277

☑ 278.279

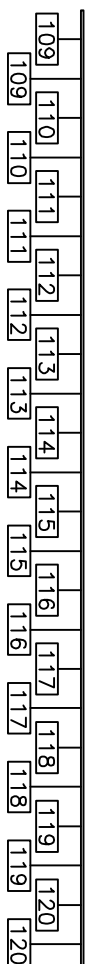

6

☑ 224.225.226.227.228.229

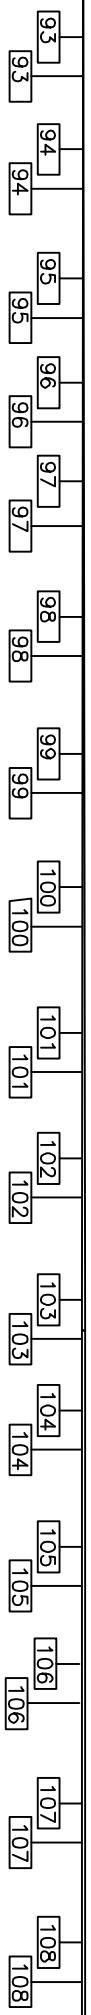


5

254.255.256.257.258.259☑

4


☑ 218.219.220.221.222.223

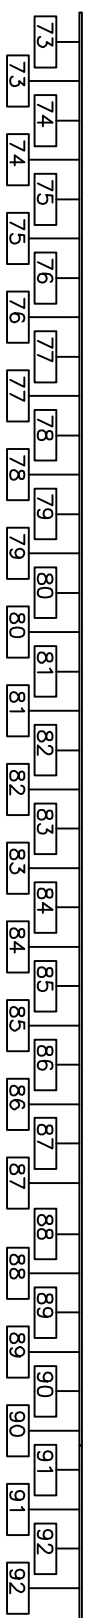

248.249.250.251.252.253☑

3


☑ 212.213.214.215.216.217

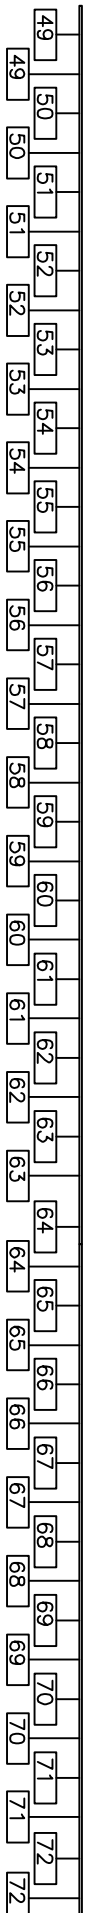

242.243.244.245.246.247☑

2


☑ 206.207.208.209.210.211

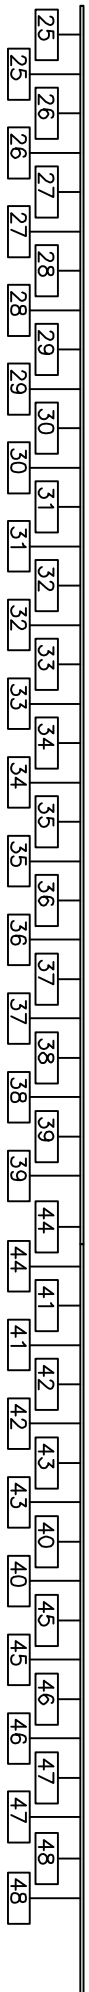

236.237.238.239.240.241☑

反射板

☑ 200.201.202.203.204.205

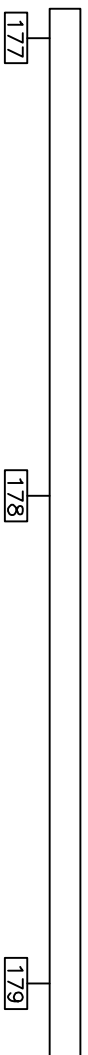


230.231.232.233.234.235☑

1

260.261.262
263.264.265
☑

266.267.268
269.270.271
☑

180-181

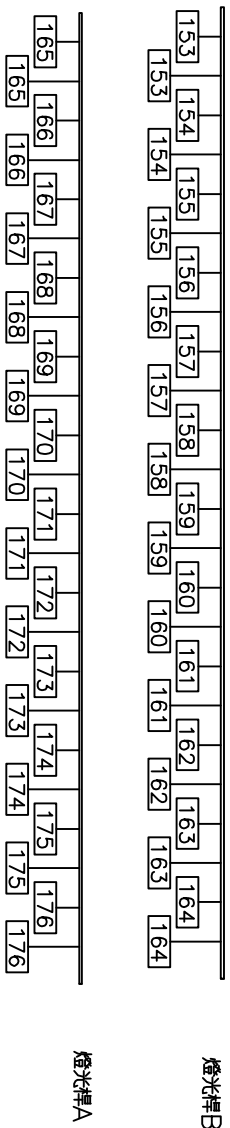


燈光桿B

190-191

182-183

184-185

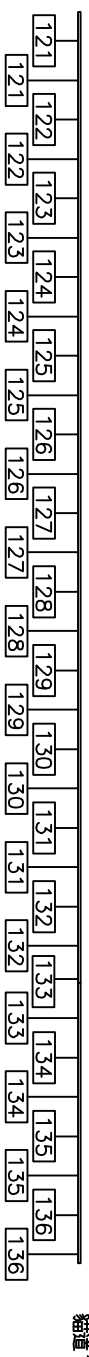

燈光桿A

繼續 1

192-193


186-187

194-195

196-197

188-189

198-199

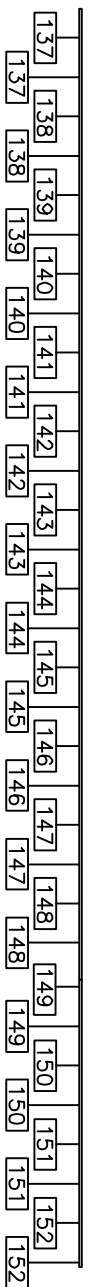

繼續 2

燈光迴路配置(臺南文化中心演藝廳)